


BUILDING PLAN FOR A SHOP AT 65 HIGH STREET, 1895

SHARE YOUR COLOURING WITH US: @WDCLIBRARIES
FOR MORE COLOURING, VISIT
WWW.LIBRARY.NYAM.ORG/COLOROURCOLLECTIONS
#COLOROURCOLLECTIONS




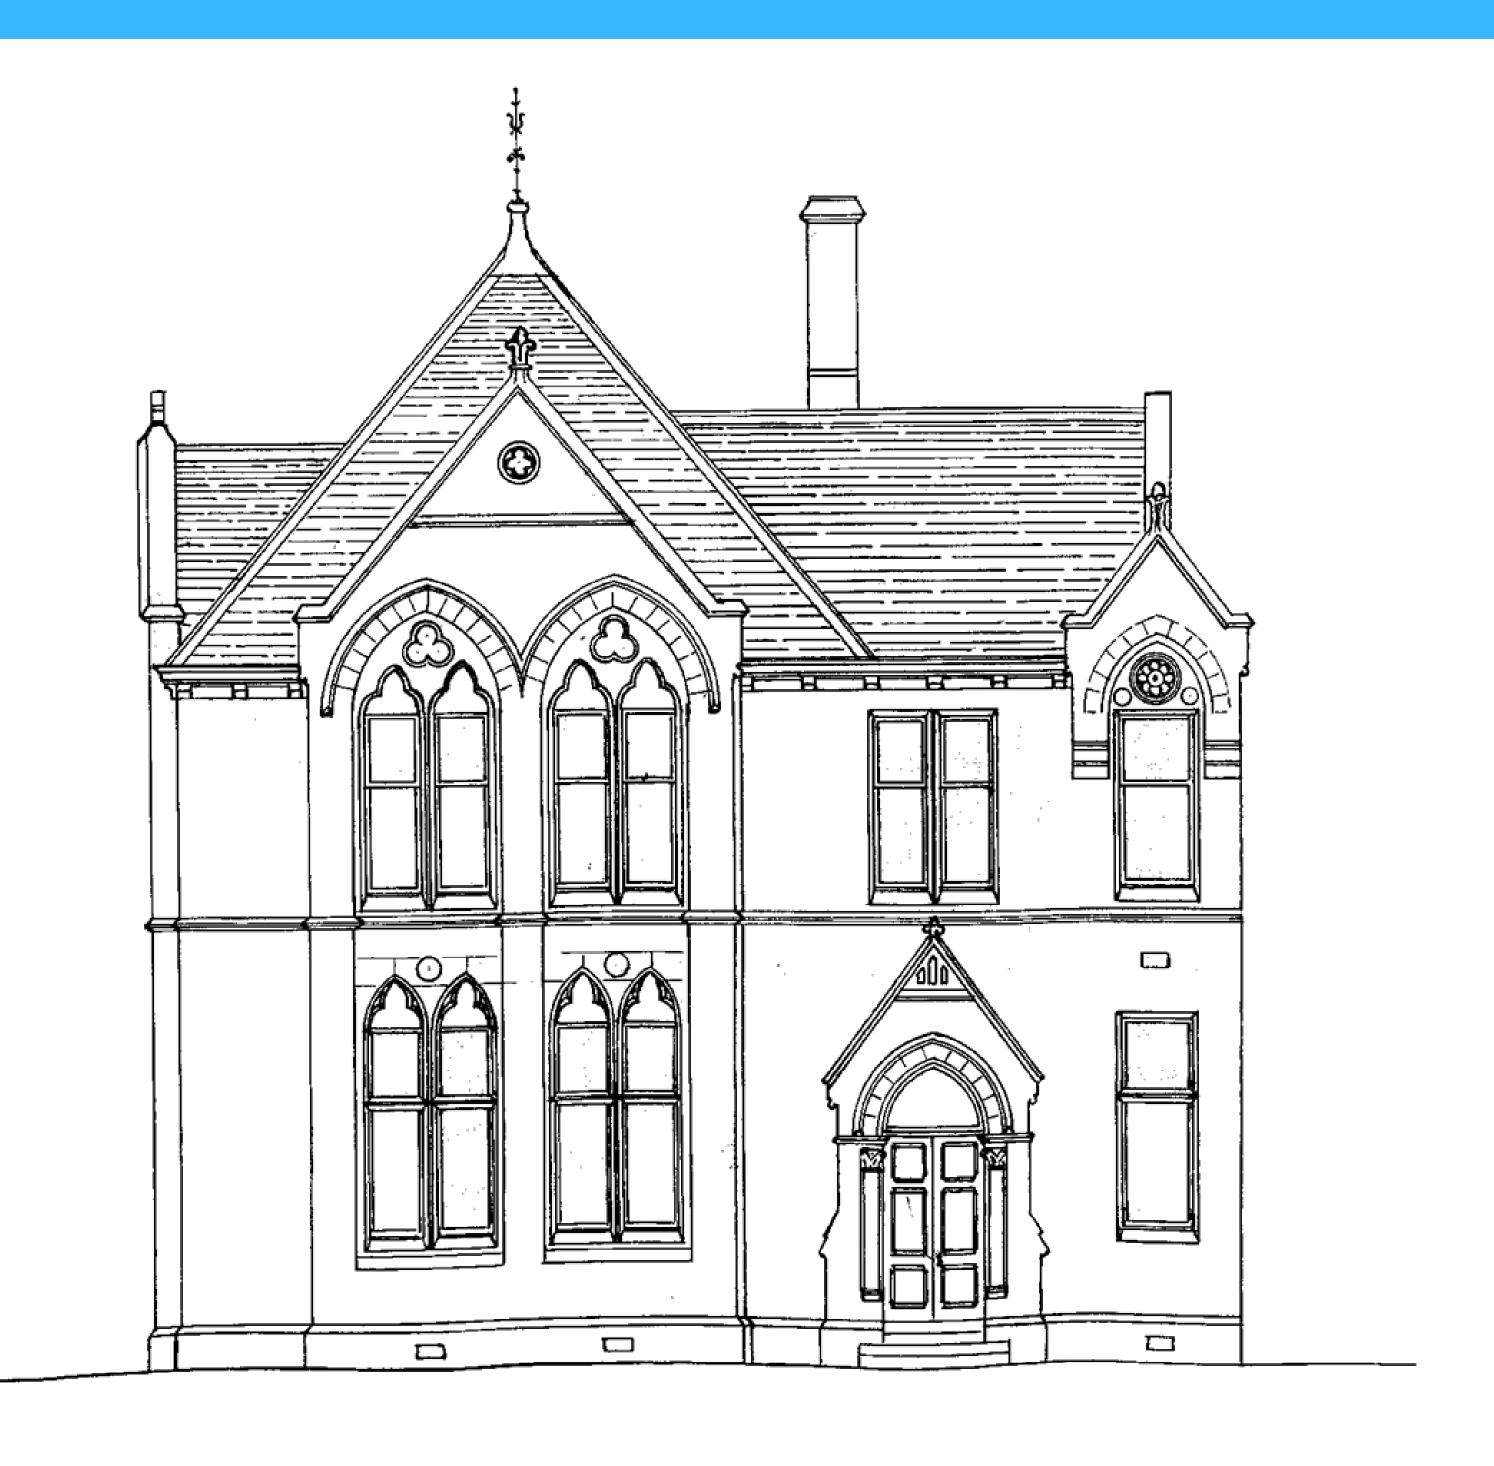

BUILDING PLAN FOR KNOXLAND PRIMARY SCHOOL, 1883

SHARE YOUR COLOURING WITH US: @WDCLIBRARIES
FOR MORE COLOURING, VISIT
WWW.LIBRARY.NYAM.ORG/COLOROURCOLLECTIONS
#COLOROURCOLLECTIONS



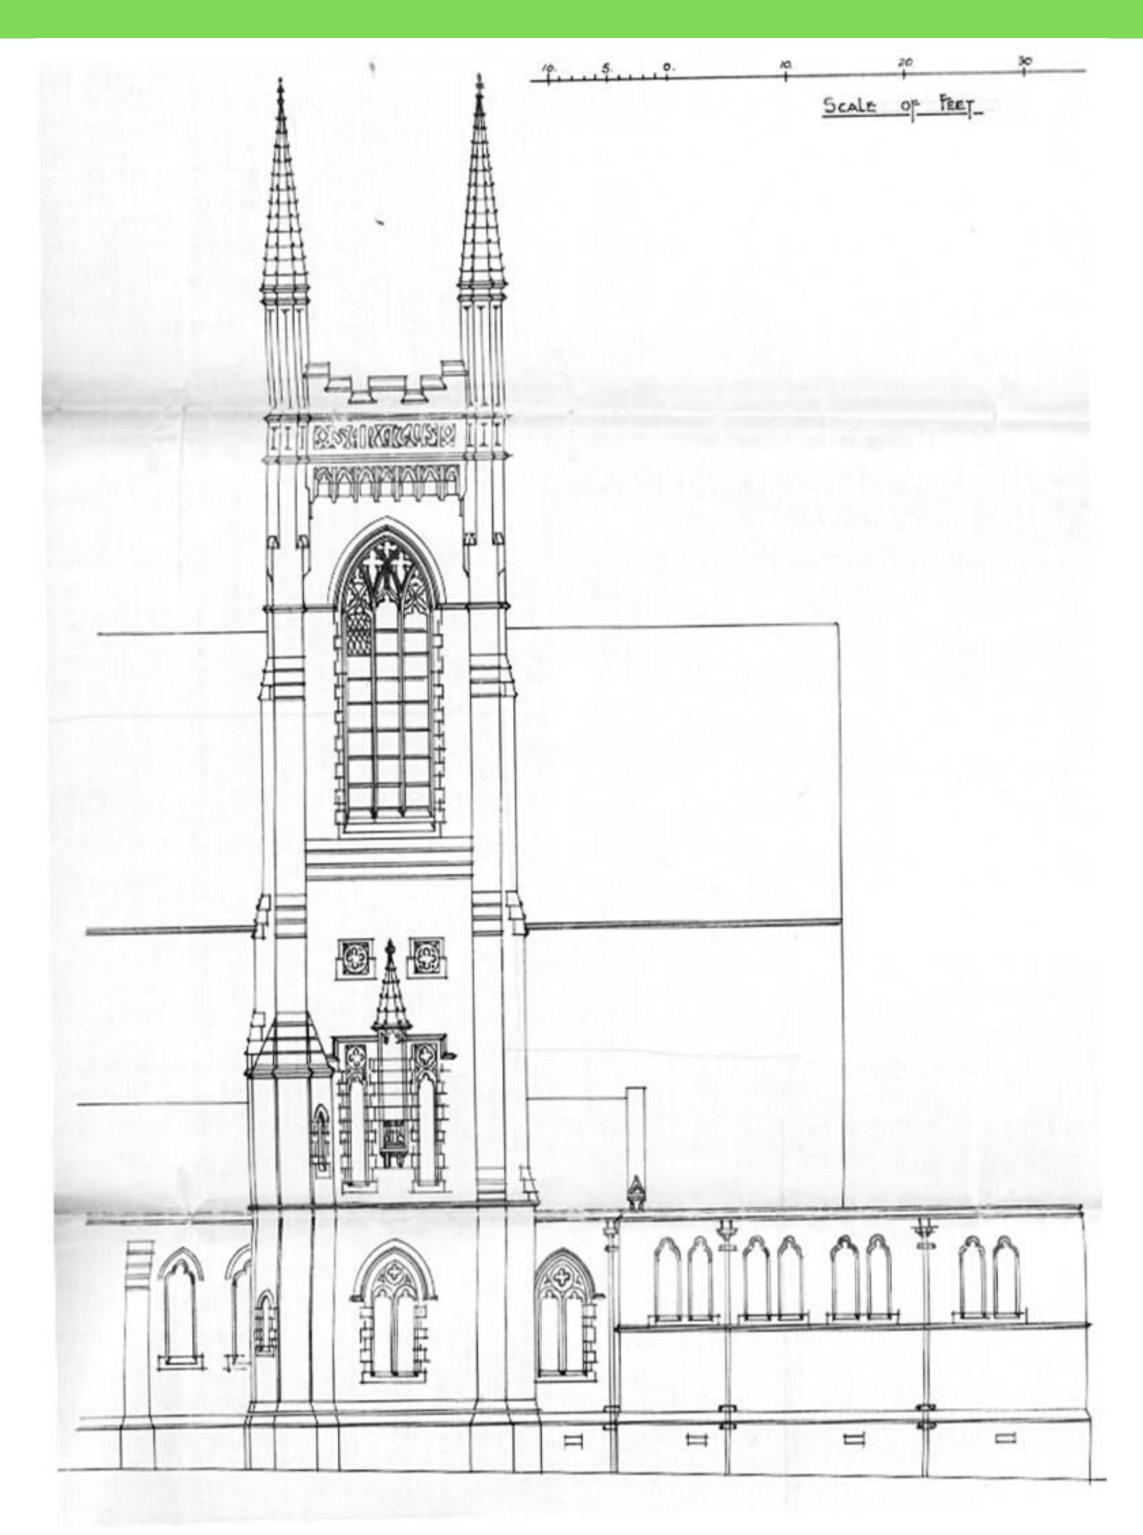

PLAN OF ST PATRICK'S CHURCH, 1926

SHARE YOUR COLOURING WITH US: @WDCLIBRARIES
FOR MORE COLOURING, VISIT
WWW.LIBRARY.NYAM.ORG/COLOROURCOLLECTIONS
#COLOROURCOLLECTIONS





BUILDING PLAN OF HOUSE ON ROUND RIDING ROAD, 1895

SHARE YOUR COLOURING WITH US: @WDCLIBRARIES
FOR MORE COLOURING, VISIT
WWW.LIBRARY.NYAM.ORG/COLOROURCOLLECTIONS
#COLOROURCOLLECTIONS

